


ZONE		REV	DESCRIPTION	DATE	APPROVED
REVISIONS					
ITEM	QTY.	DESCRIPTION		LENGTH	PART NO.
1	1	PANEL, DIAMOND PLATE		.	-
2	2	HINGE, SHELF END		.	-
3	1	HINGE, SHELF MIDDLE		.	-
4	2	SUPPORT, TOP AND BOTTOM		.	-
5	1	WINDOW SUPPORT		.	-
6	1	SHELF		.	-
7	2	HINGE, SHELF SUPPORT		.	-
8	4	HINGE, STOP PLATE		.	-
9	2	PLATE, SHELF SUPPORT		.	-
10	2	STOP PLATE		.	-

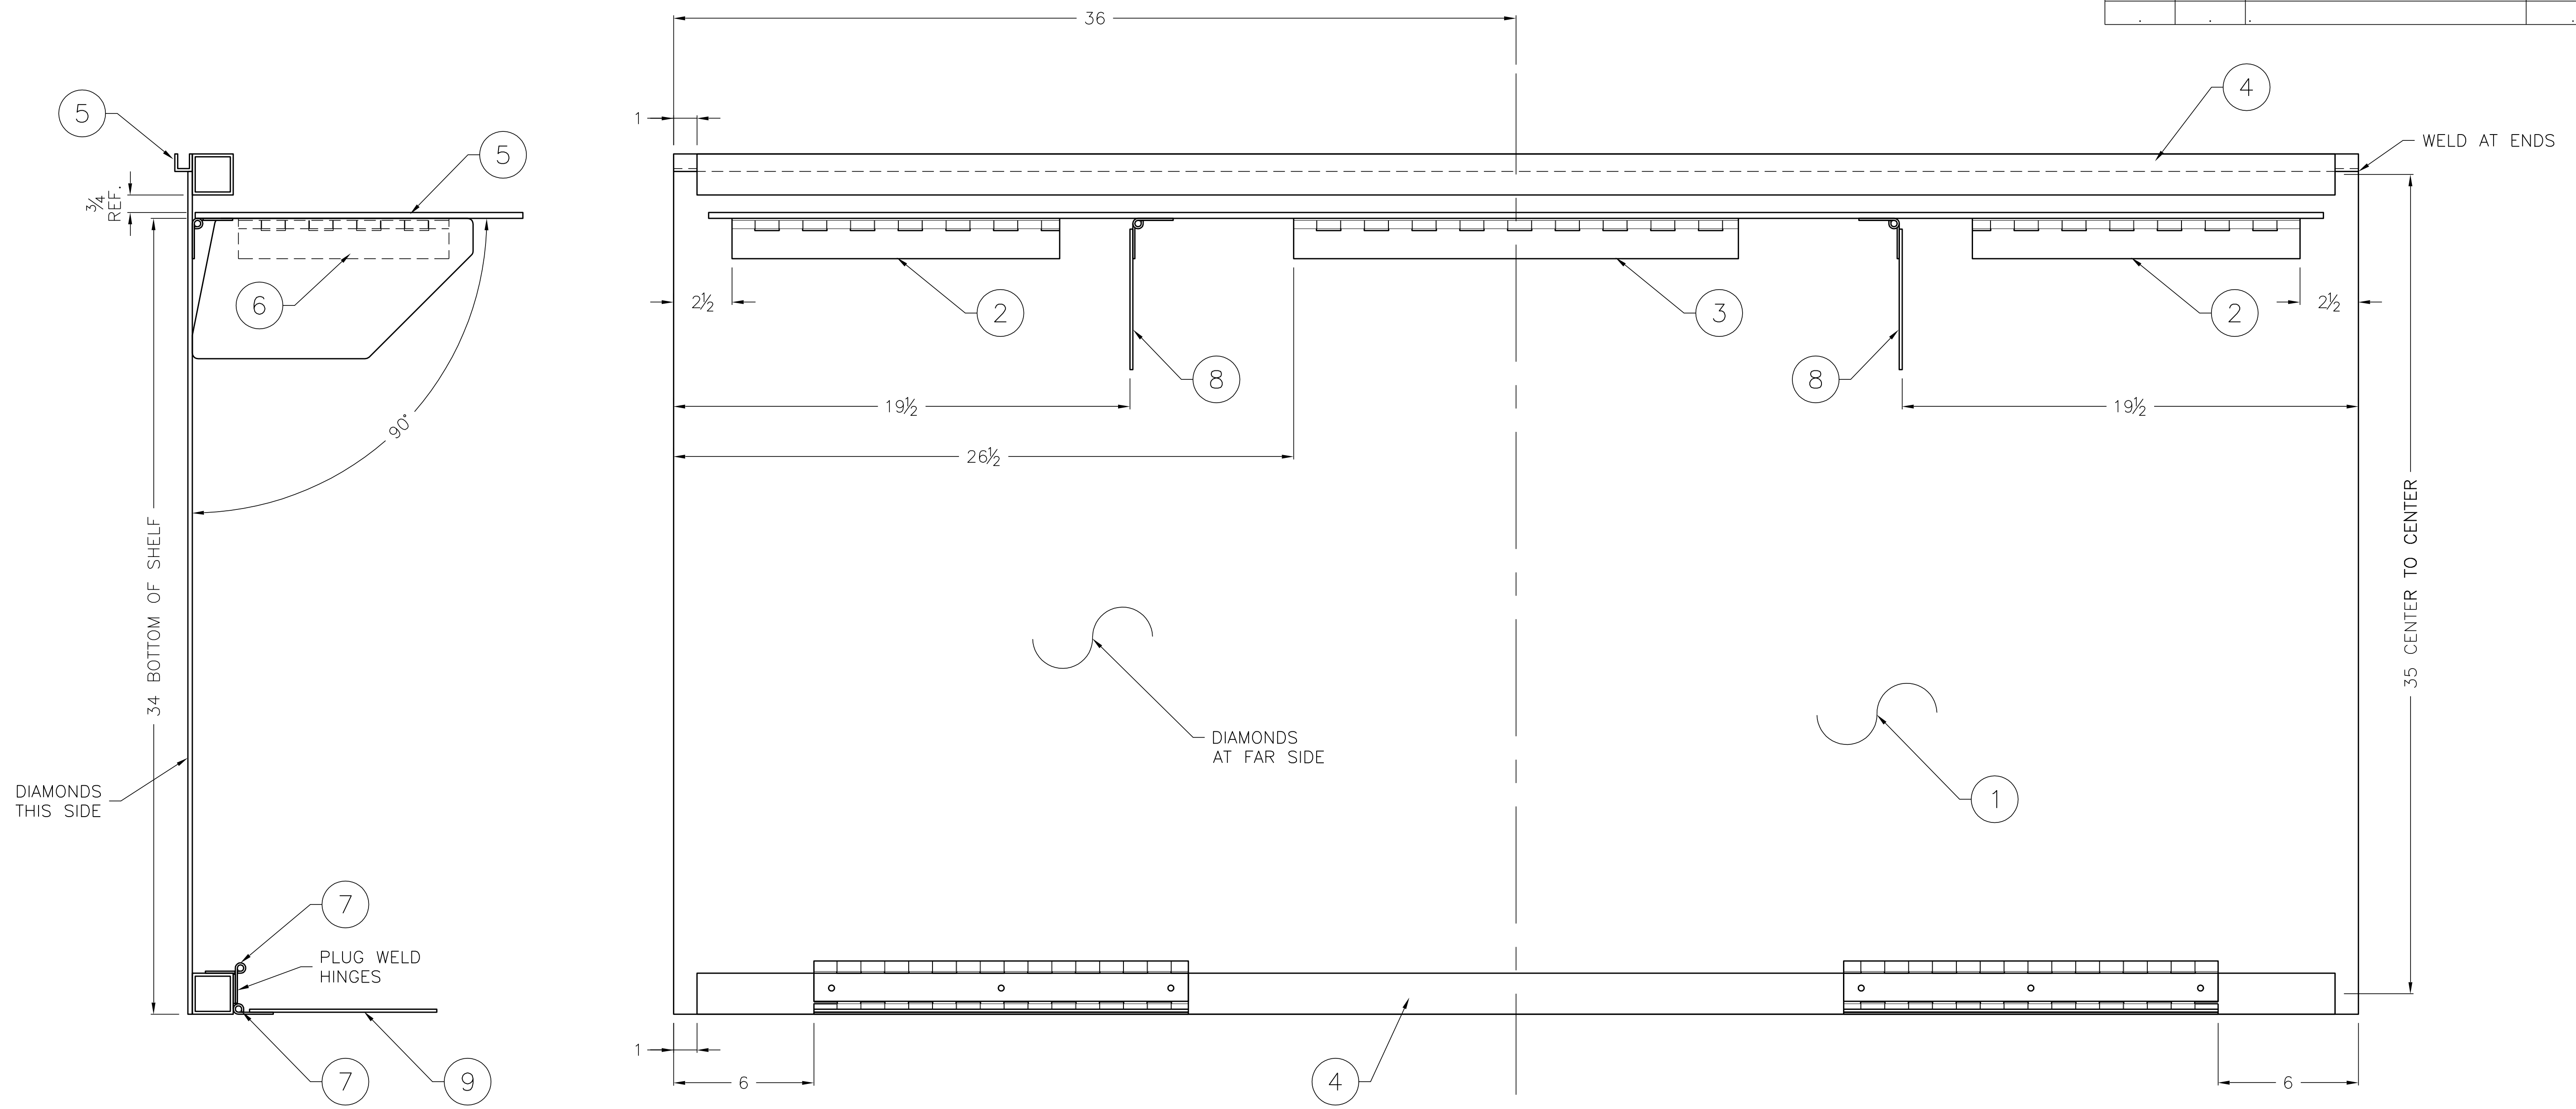

NOTE:
 PARTS PLACEMENT AS DIMENSIONED.
 PARTS NOT DIMENSIONED TO BE CENTERED AS SHOWN.

1 PER MARK-UPS		JR	1/5	FIRST 200 Bedford Street, Manchester, N.H. 03101 (603) 666-3906 ♦ FAX (603) 666-3907	
REV	FROM	BY	DATE		
UNLESS OTHERWISE SPECIFIED				TITLE	
TOLERANCE PERPENDICULAR WITHIN				DRIVERS STA. PANEL ASSEMBLY	
INCHES PARALLEL				MATERIAL AS NOTED	
FRAC. 1/32 FLAT OR STRAIGHT				DRAWN BY	
CONCENTRIC T.I.R.				DATE	
.00 1/2 .02				SCALE	
.000 1/2 .015				CHECKED	
RADI . 1/2 SURFACE FINISH				DATE	
HOLES . 1/2				SIZE	
.0000 1/2 .010 FSCM				D No. F05-0002	
				SHEET NO. 1	