



REVISIONS			
REV.	DESCRIPTION	DATE	APPROVED
1	ADDED CONNECTION DETAIL	01/24/07	

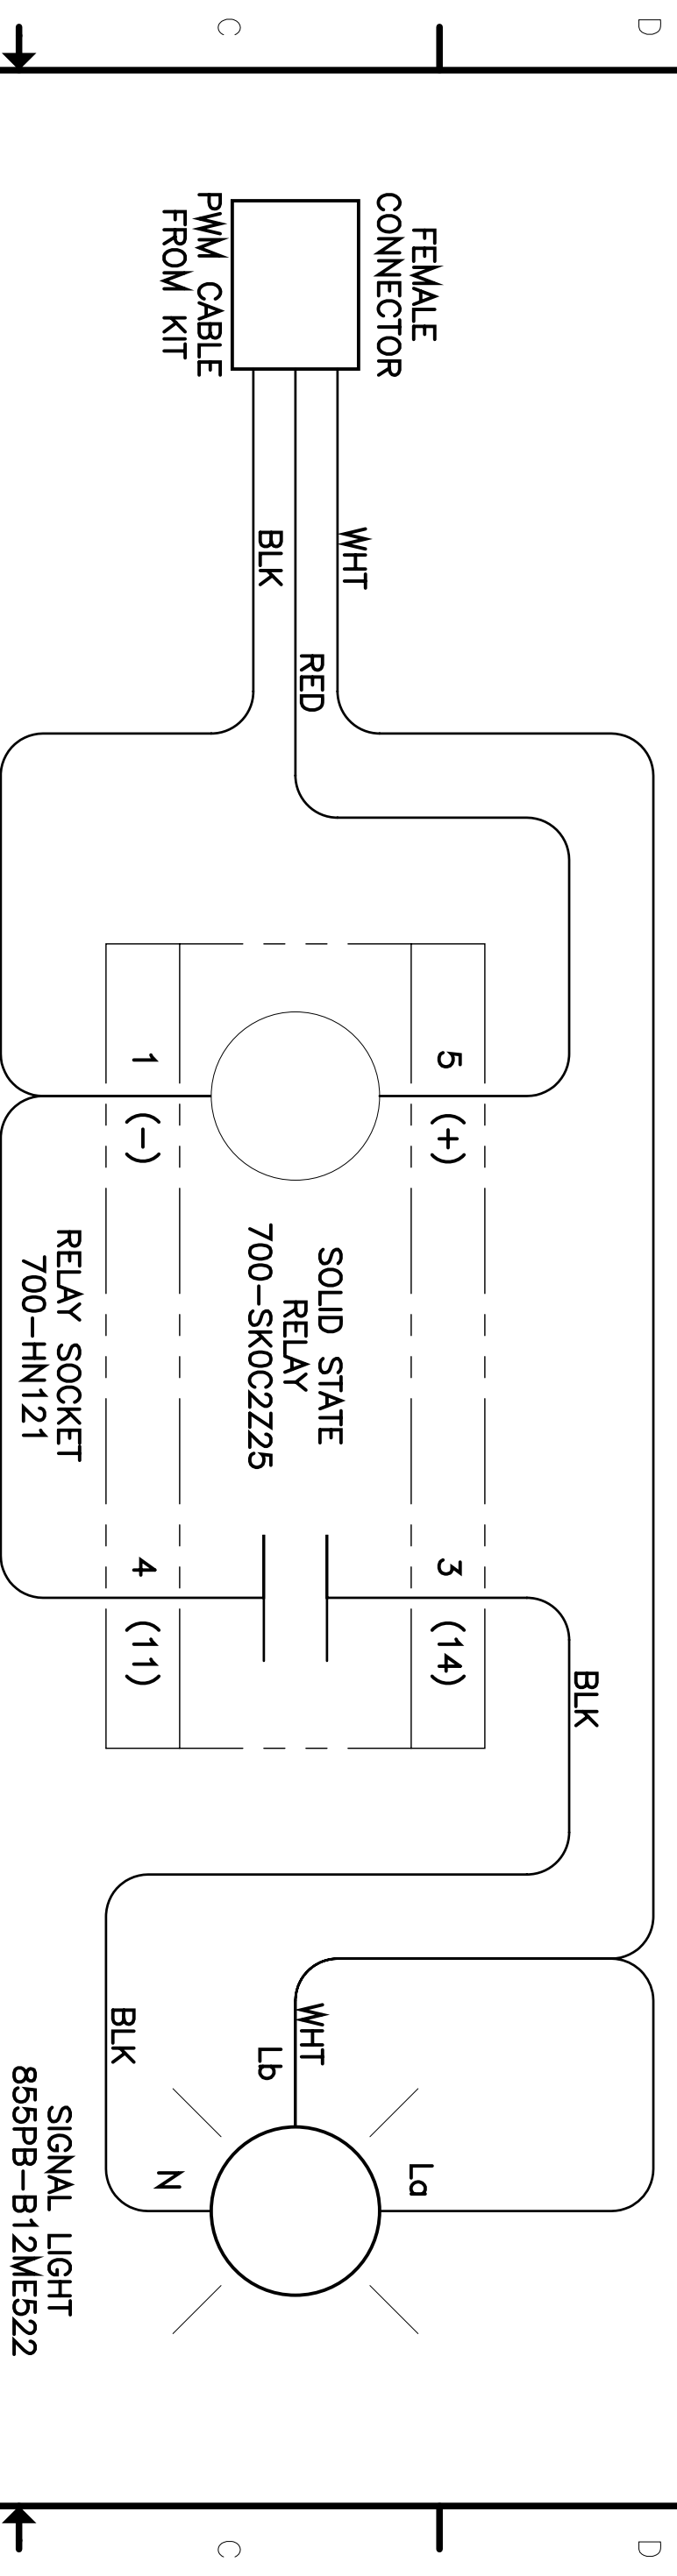

**SIGNAL LIGHT**  
 CONNECT SIGNAL LIGHT TO ONE OF THE FOUR TEAM LIGHT CONNECTIONS OF THE ROBOT CONTROLLER WITH THE BLACK WIRE OF THE CABLE AT THE END OF THE CONNECTOR LABELED 'BLK'

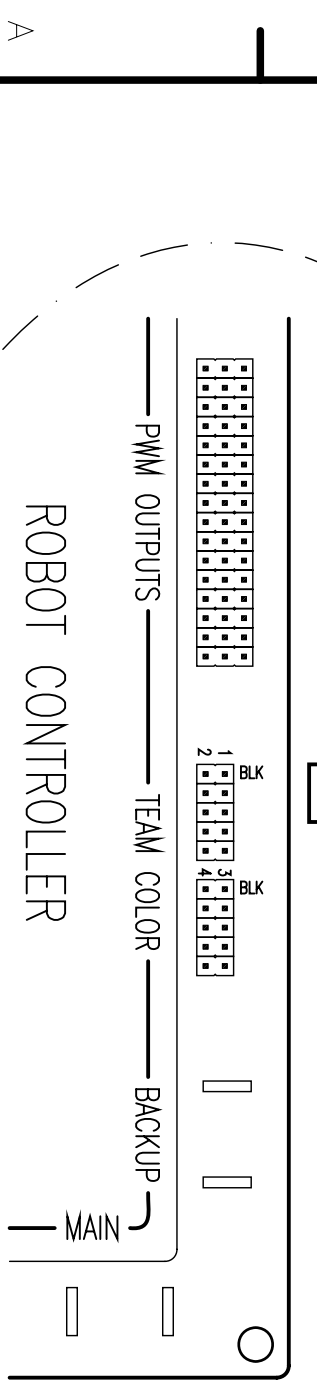

DRAWN	DATE	TITLE	DRAWING NO.	REV.
JRR	12/06	<b>2007 ROBOT SIGNAL LIGHT</b>	K07-0201	1
CHECKED	DATE	SIZE	CLASS ID.	SHEET
APPROVED	DATE	B	KOP	1 of 1
	DATE	SCALE	NA	

**FIRST**  
 200 Bedford Street, Manchester, N.H. 03101  
 (603) 666-3906 ♦ FAX (603) 666-3907

**2007 ROBOT SIGNAL LIGHT**  
**WIRING DIAGRAM**

8 7 6 5 4 3 2 1